
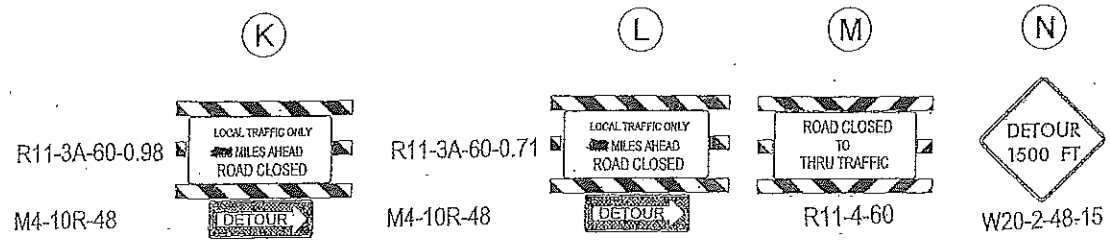
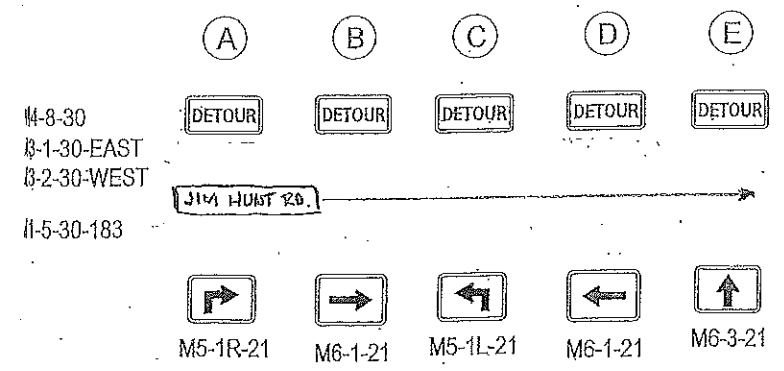


FED. RD. DIST. NO.	STATE	COUNTY	PROJECT ID	ROUTE NO.	SHEET NO.
3	S.C.	PICKENS		SC 183 & S-305	TC

* CLOSE AND DETOUR JIM HUNT RD IN ACCORDANCE WITH STANDARD DRAWING 610-510-00 AND 610-610-00

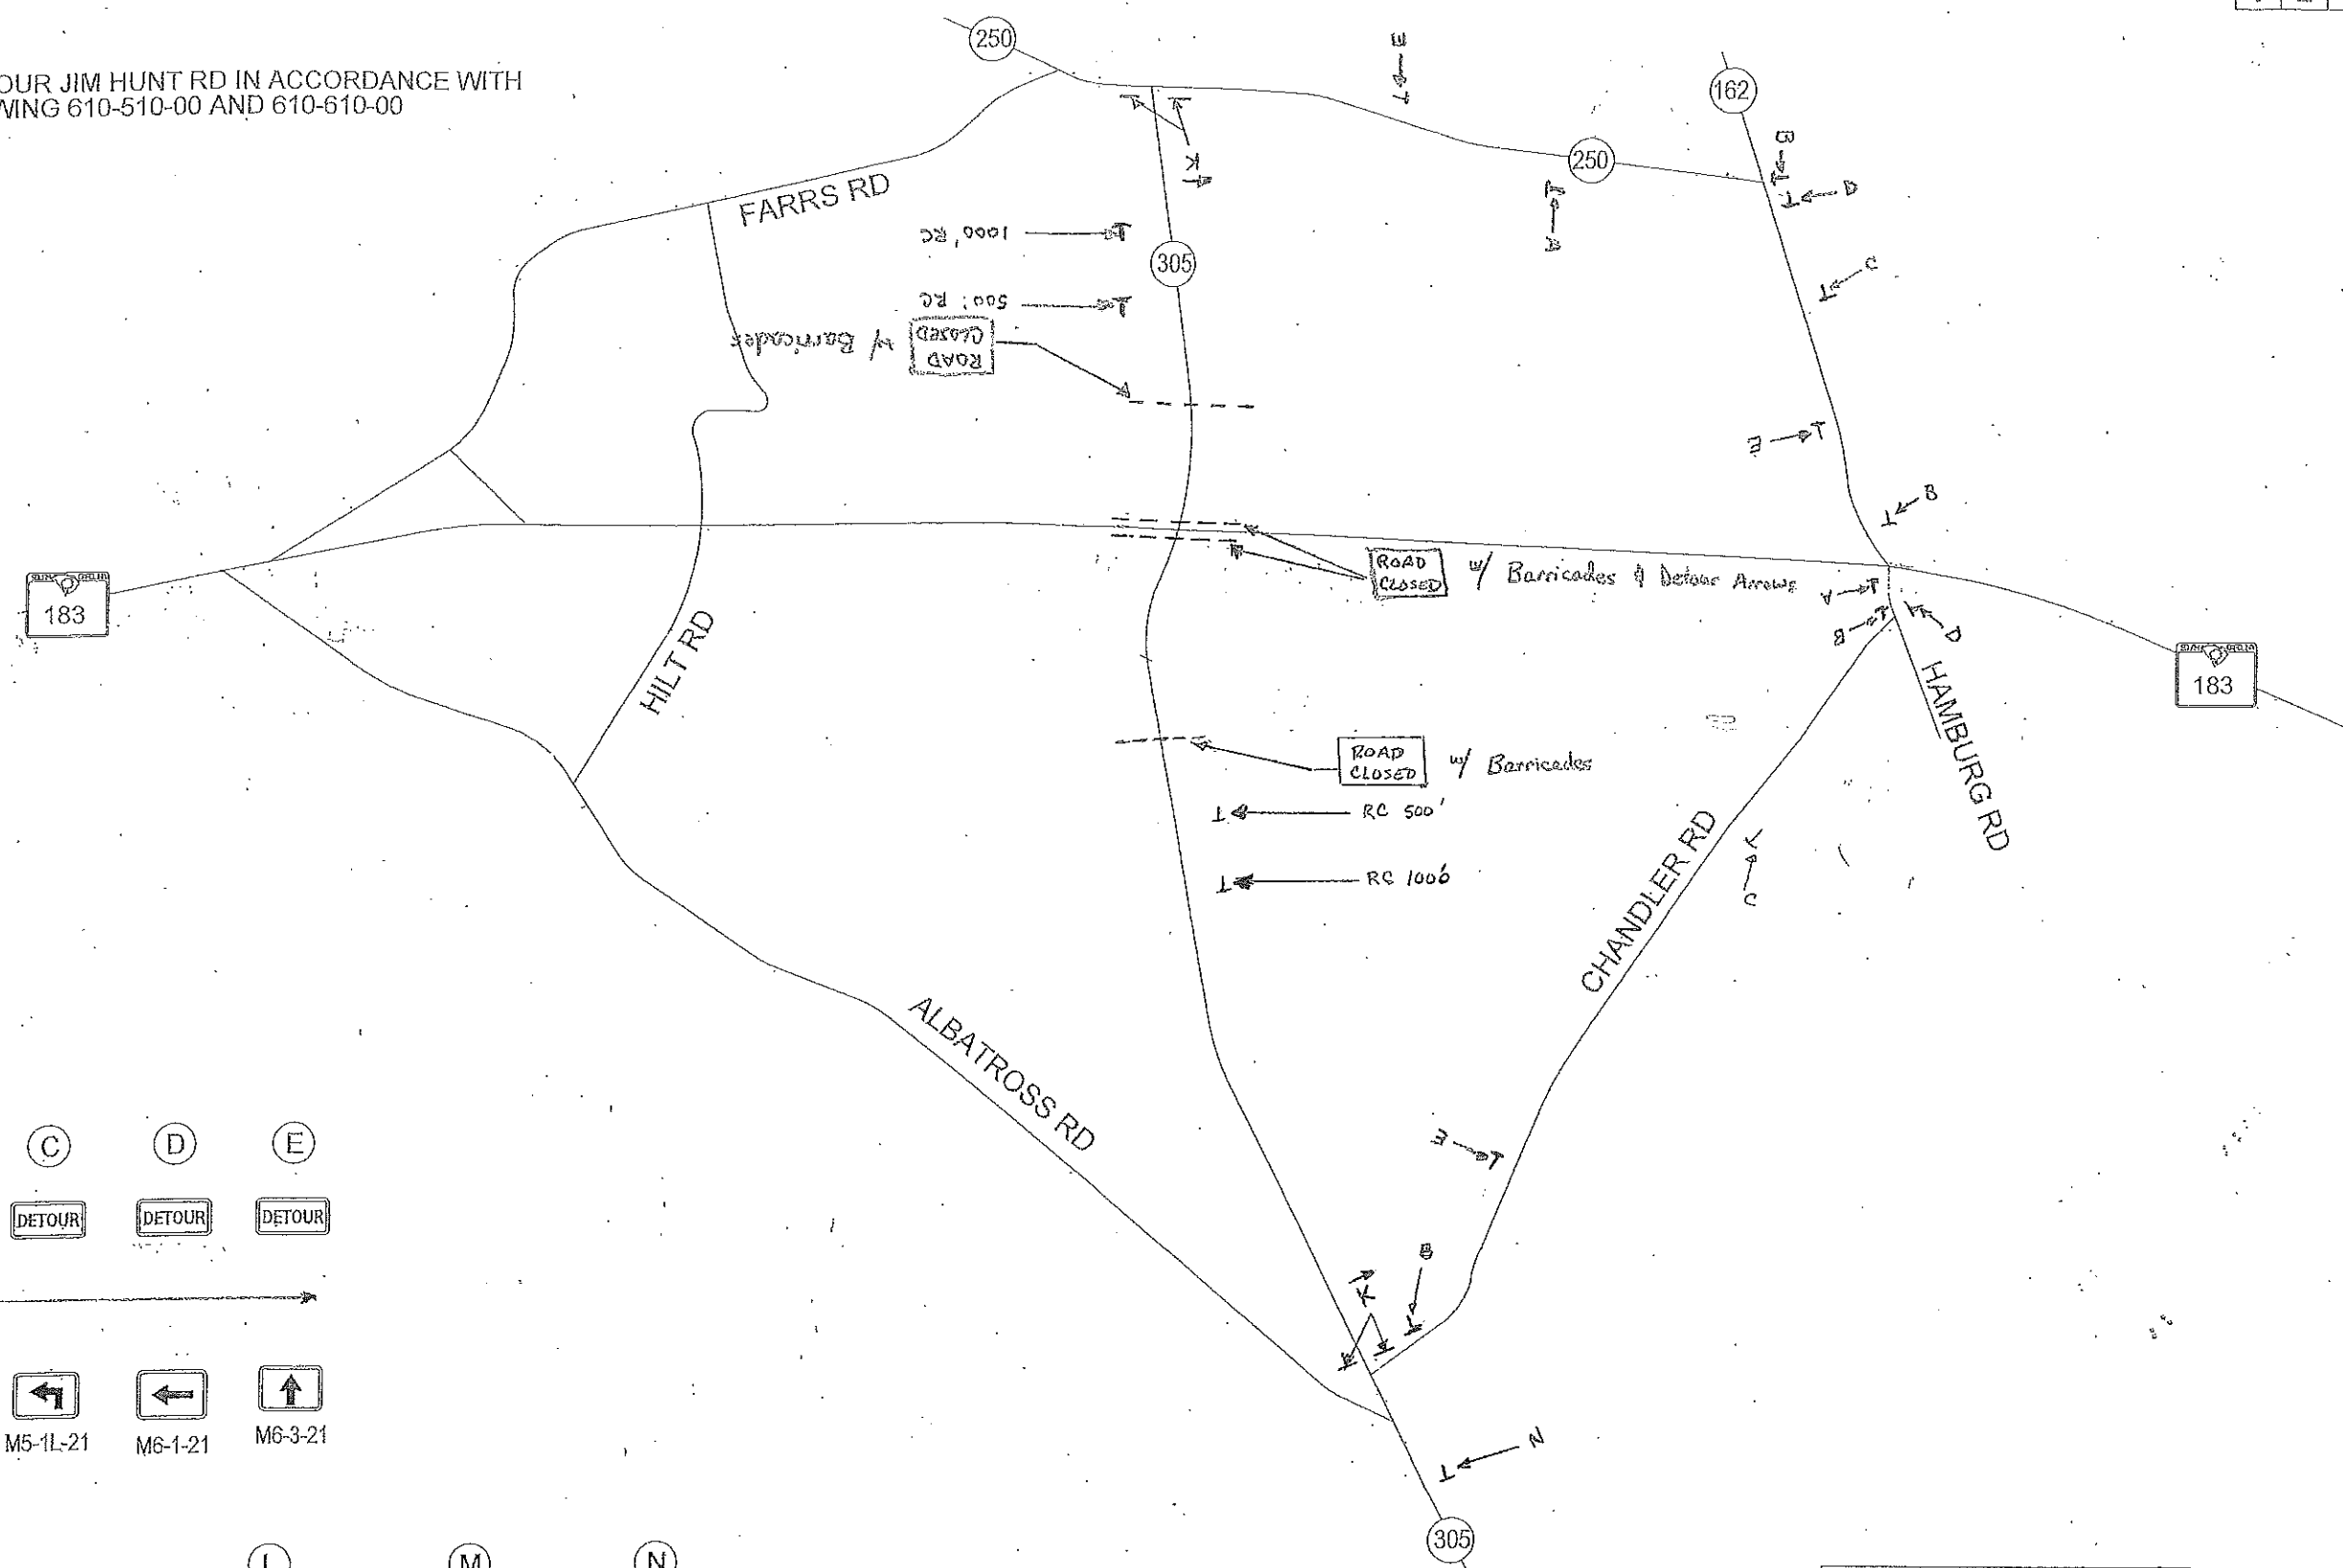

WORK ZONE TRAFFIC CONTROL ENGINEER

FOR / CONSTRUCTION DATE

SOUTH CAROLINA DEPARTMENT OF TRANSPORTATION TRAFFIC ENGINEERING - COLUMBIA, S.C.

SC 183 & S-305 DETOUR PLAN